



KINGSTON

Extension of Grand Trunk Railway into the City

The Blue Line was formerly proposed by the Corporation 18 February 1857.


The Red Line is the proposed alteration now constructing by the Grand Trunk Railway Co

War Department Property is edged "Lake" & the Property transferred to the Province is edged "Indigo".

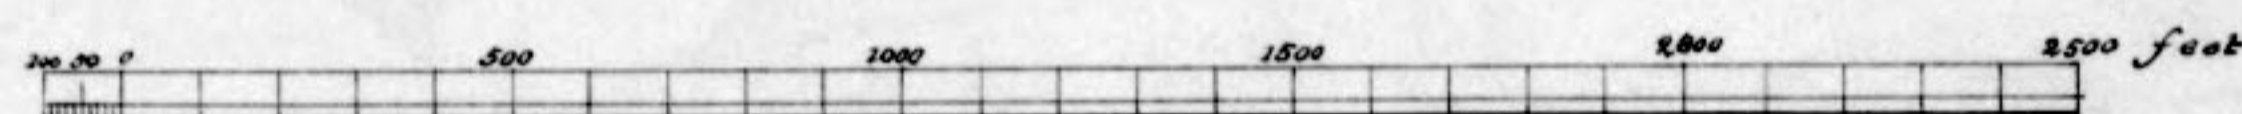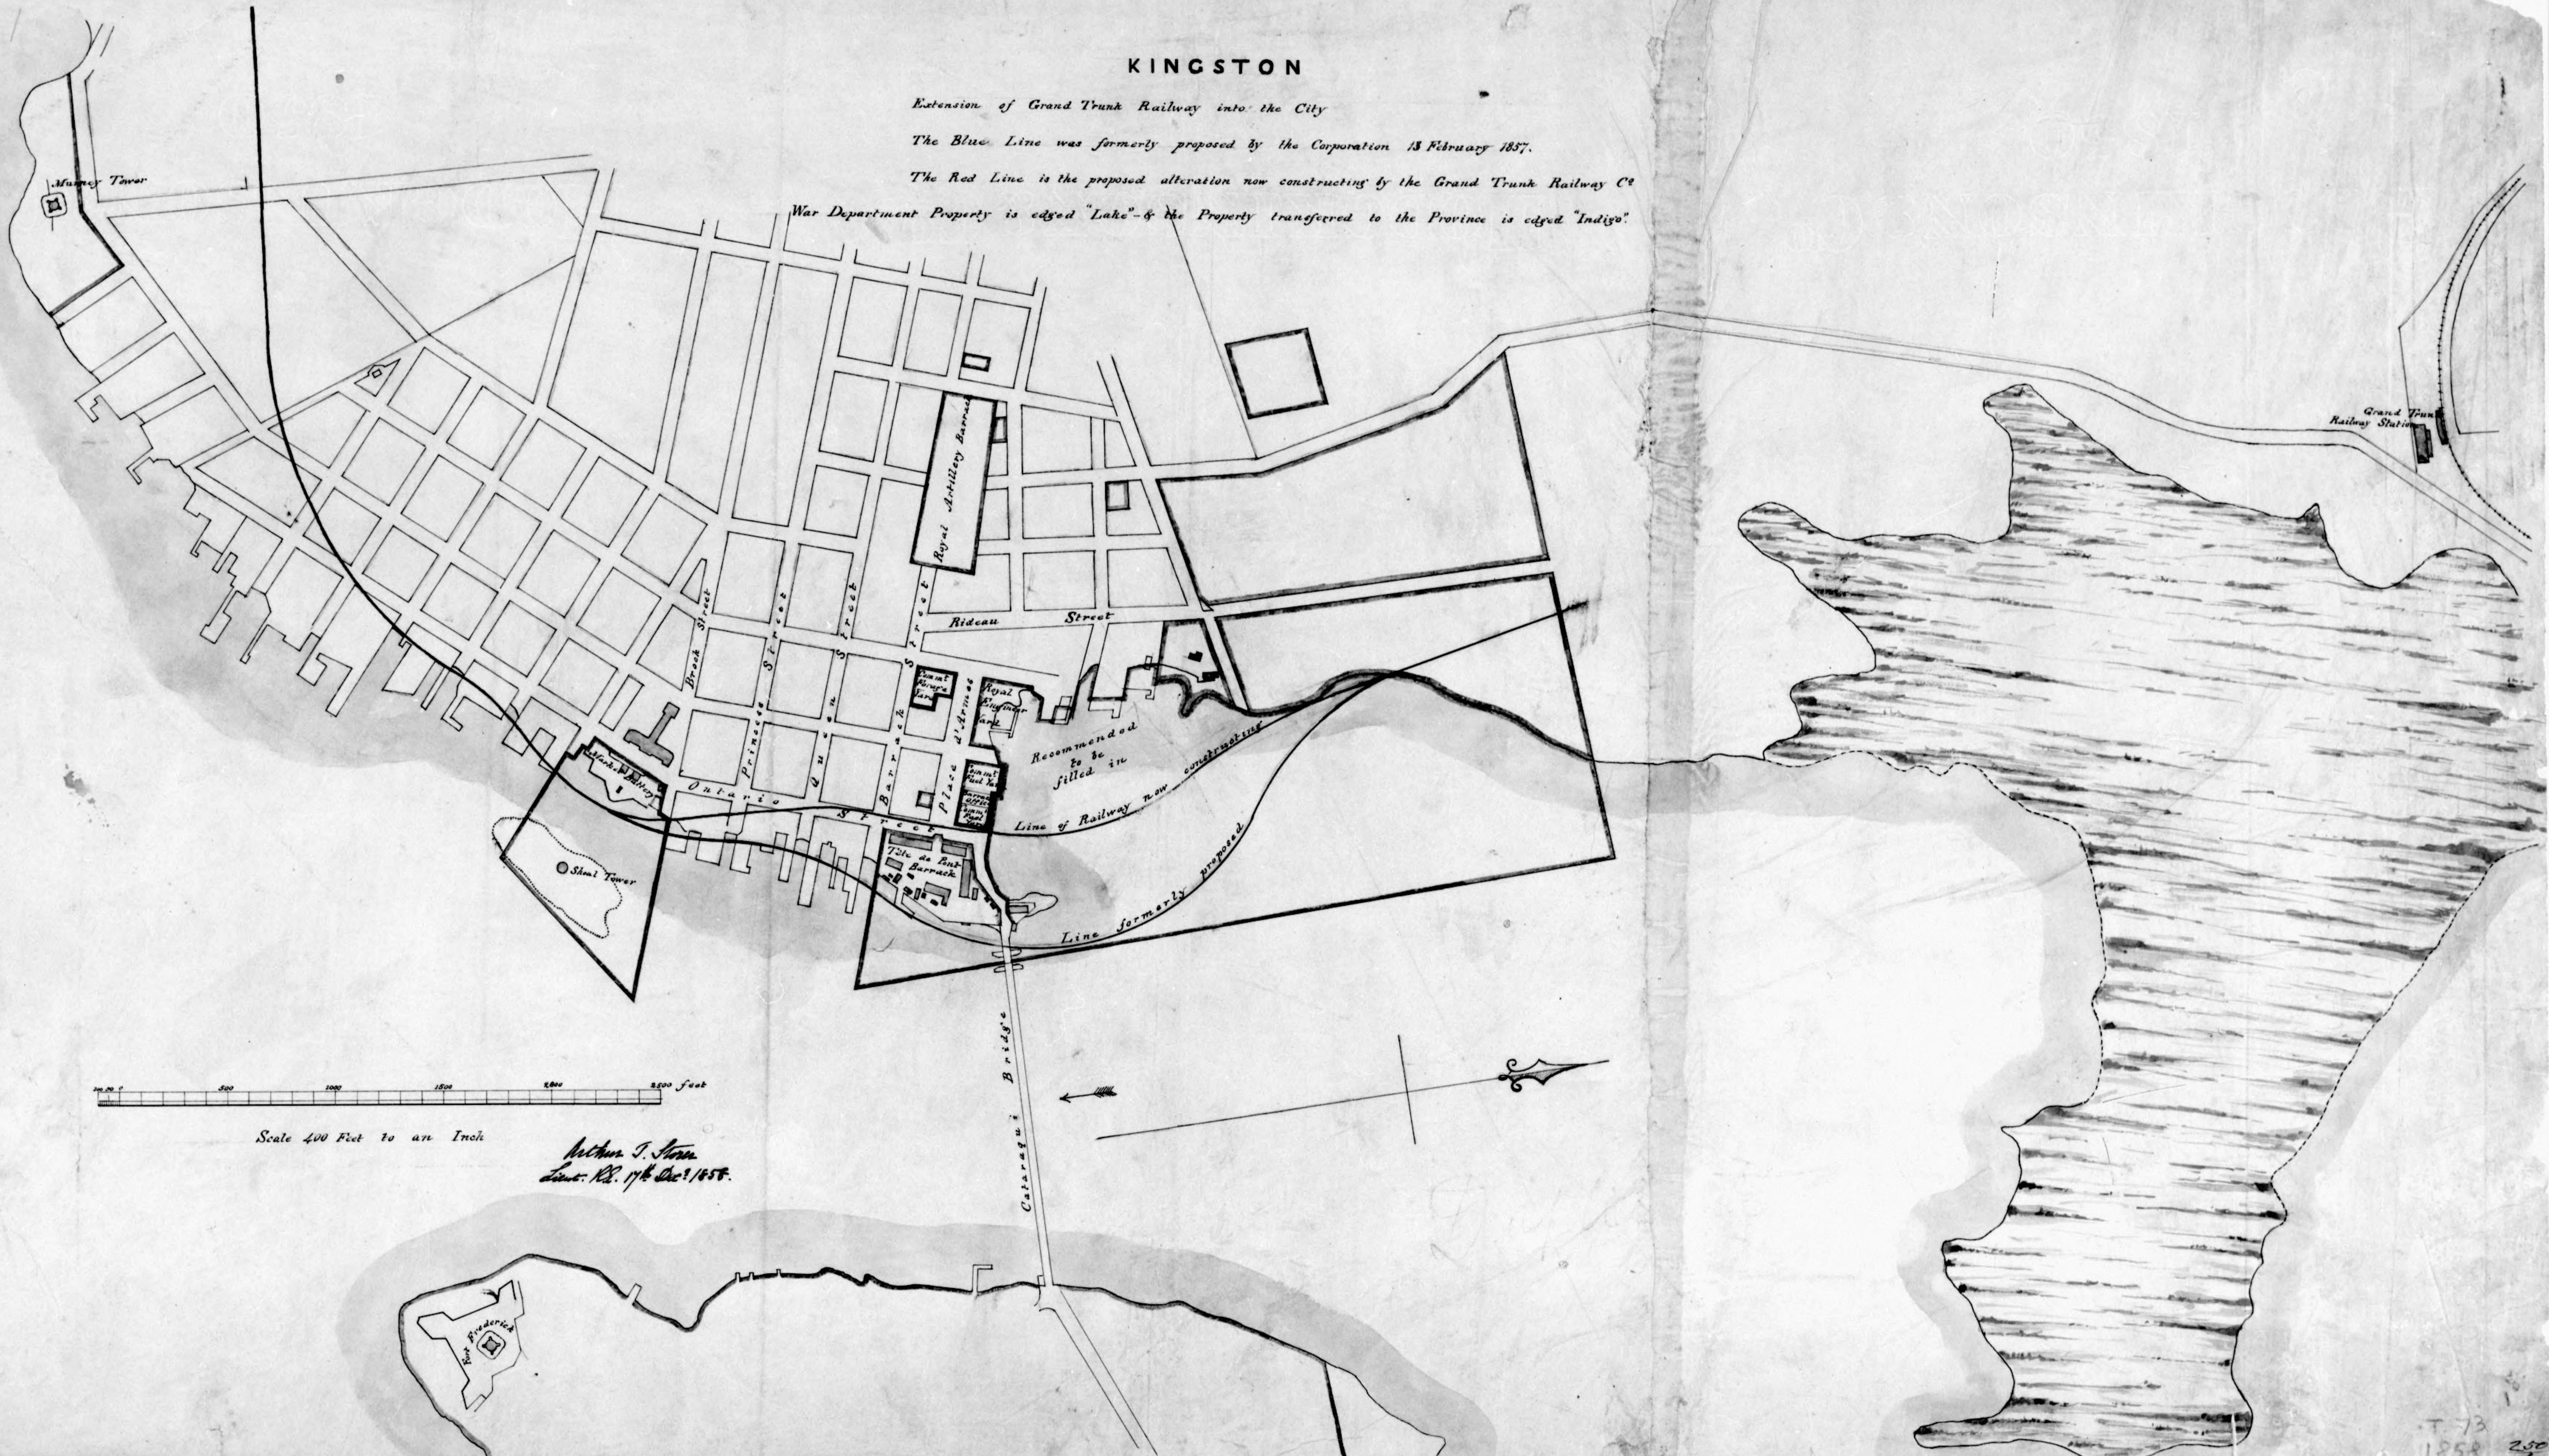

Scale 400 Feet to an Inch

Arthur J. Stone
17th Dec 1857.

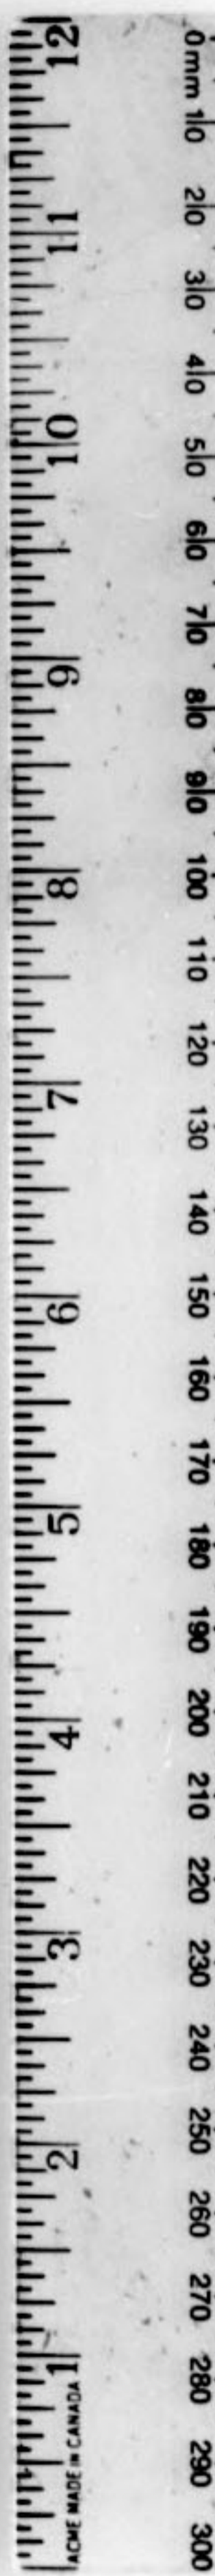

T-73
1858